



# APPROVED PLANNING DRAWING

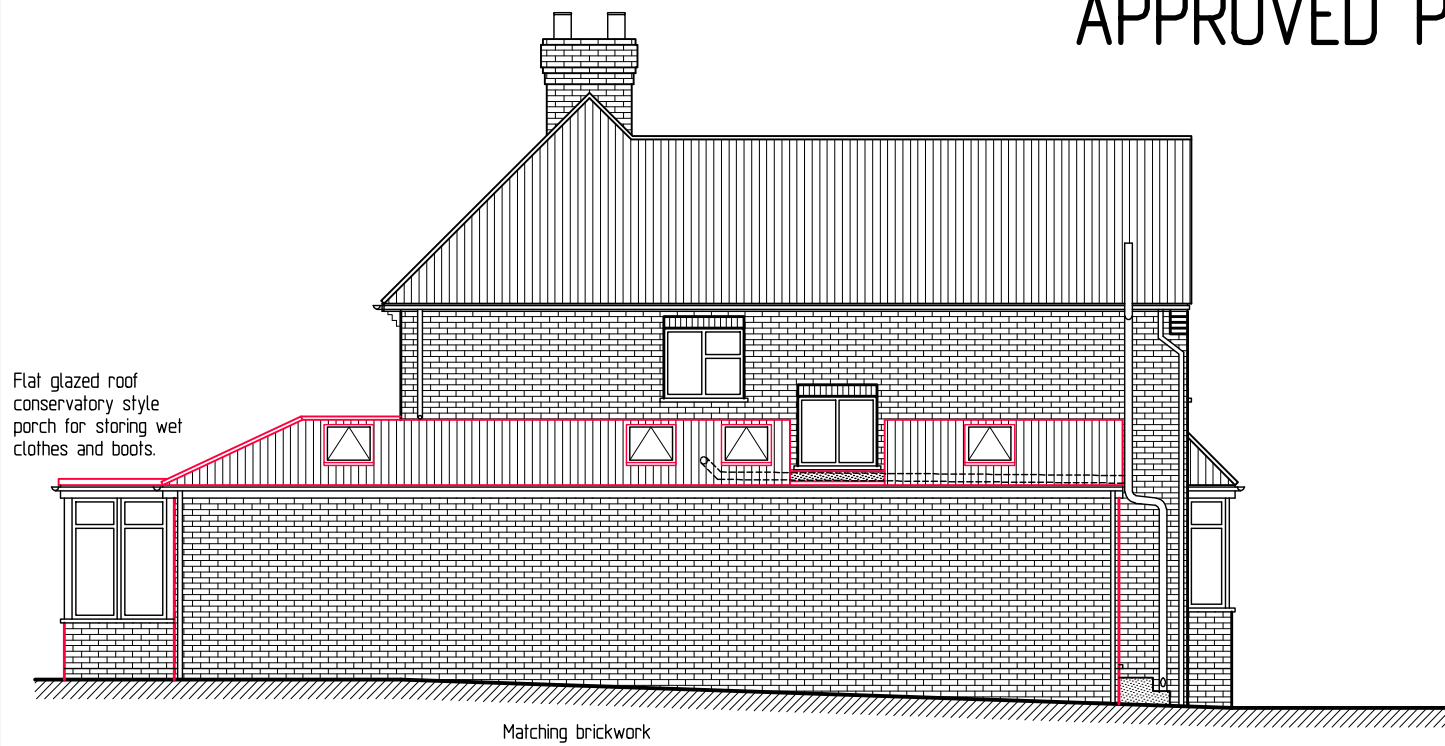

Boundary Side Elevation (North East)



Rear Elevation (South East)

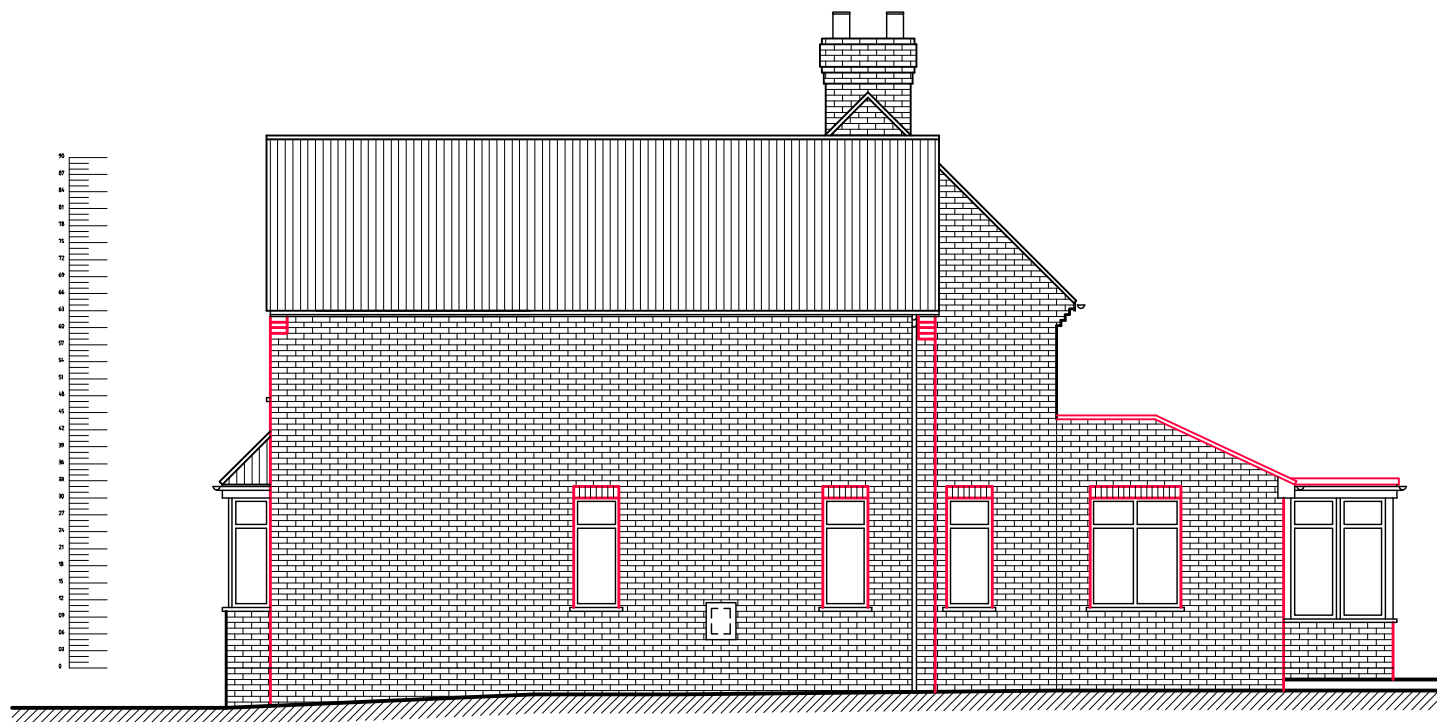

Garden Side Elevation (South West)



Front Elevation (North West)