



Plotted:

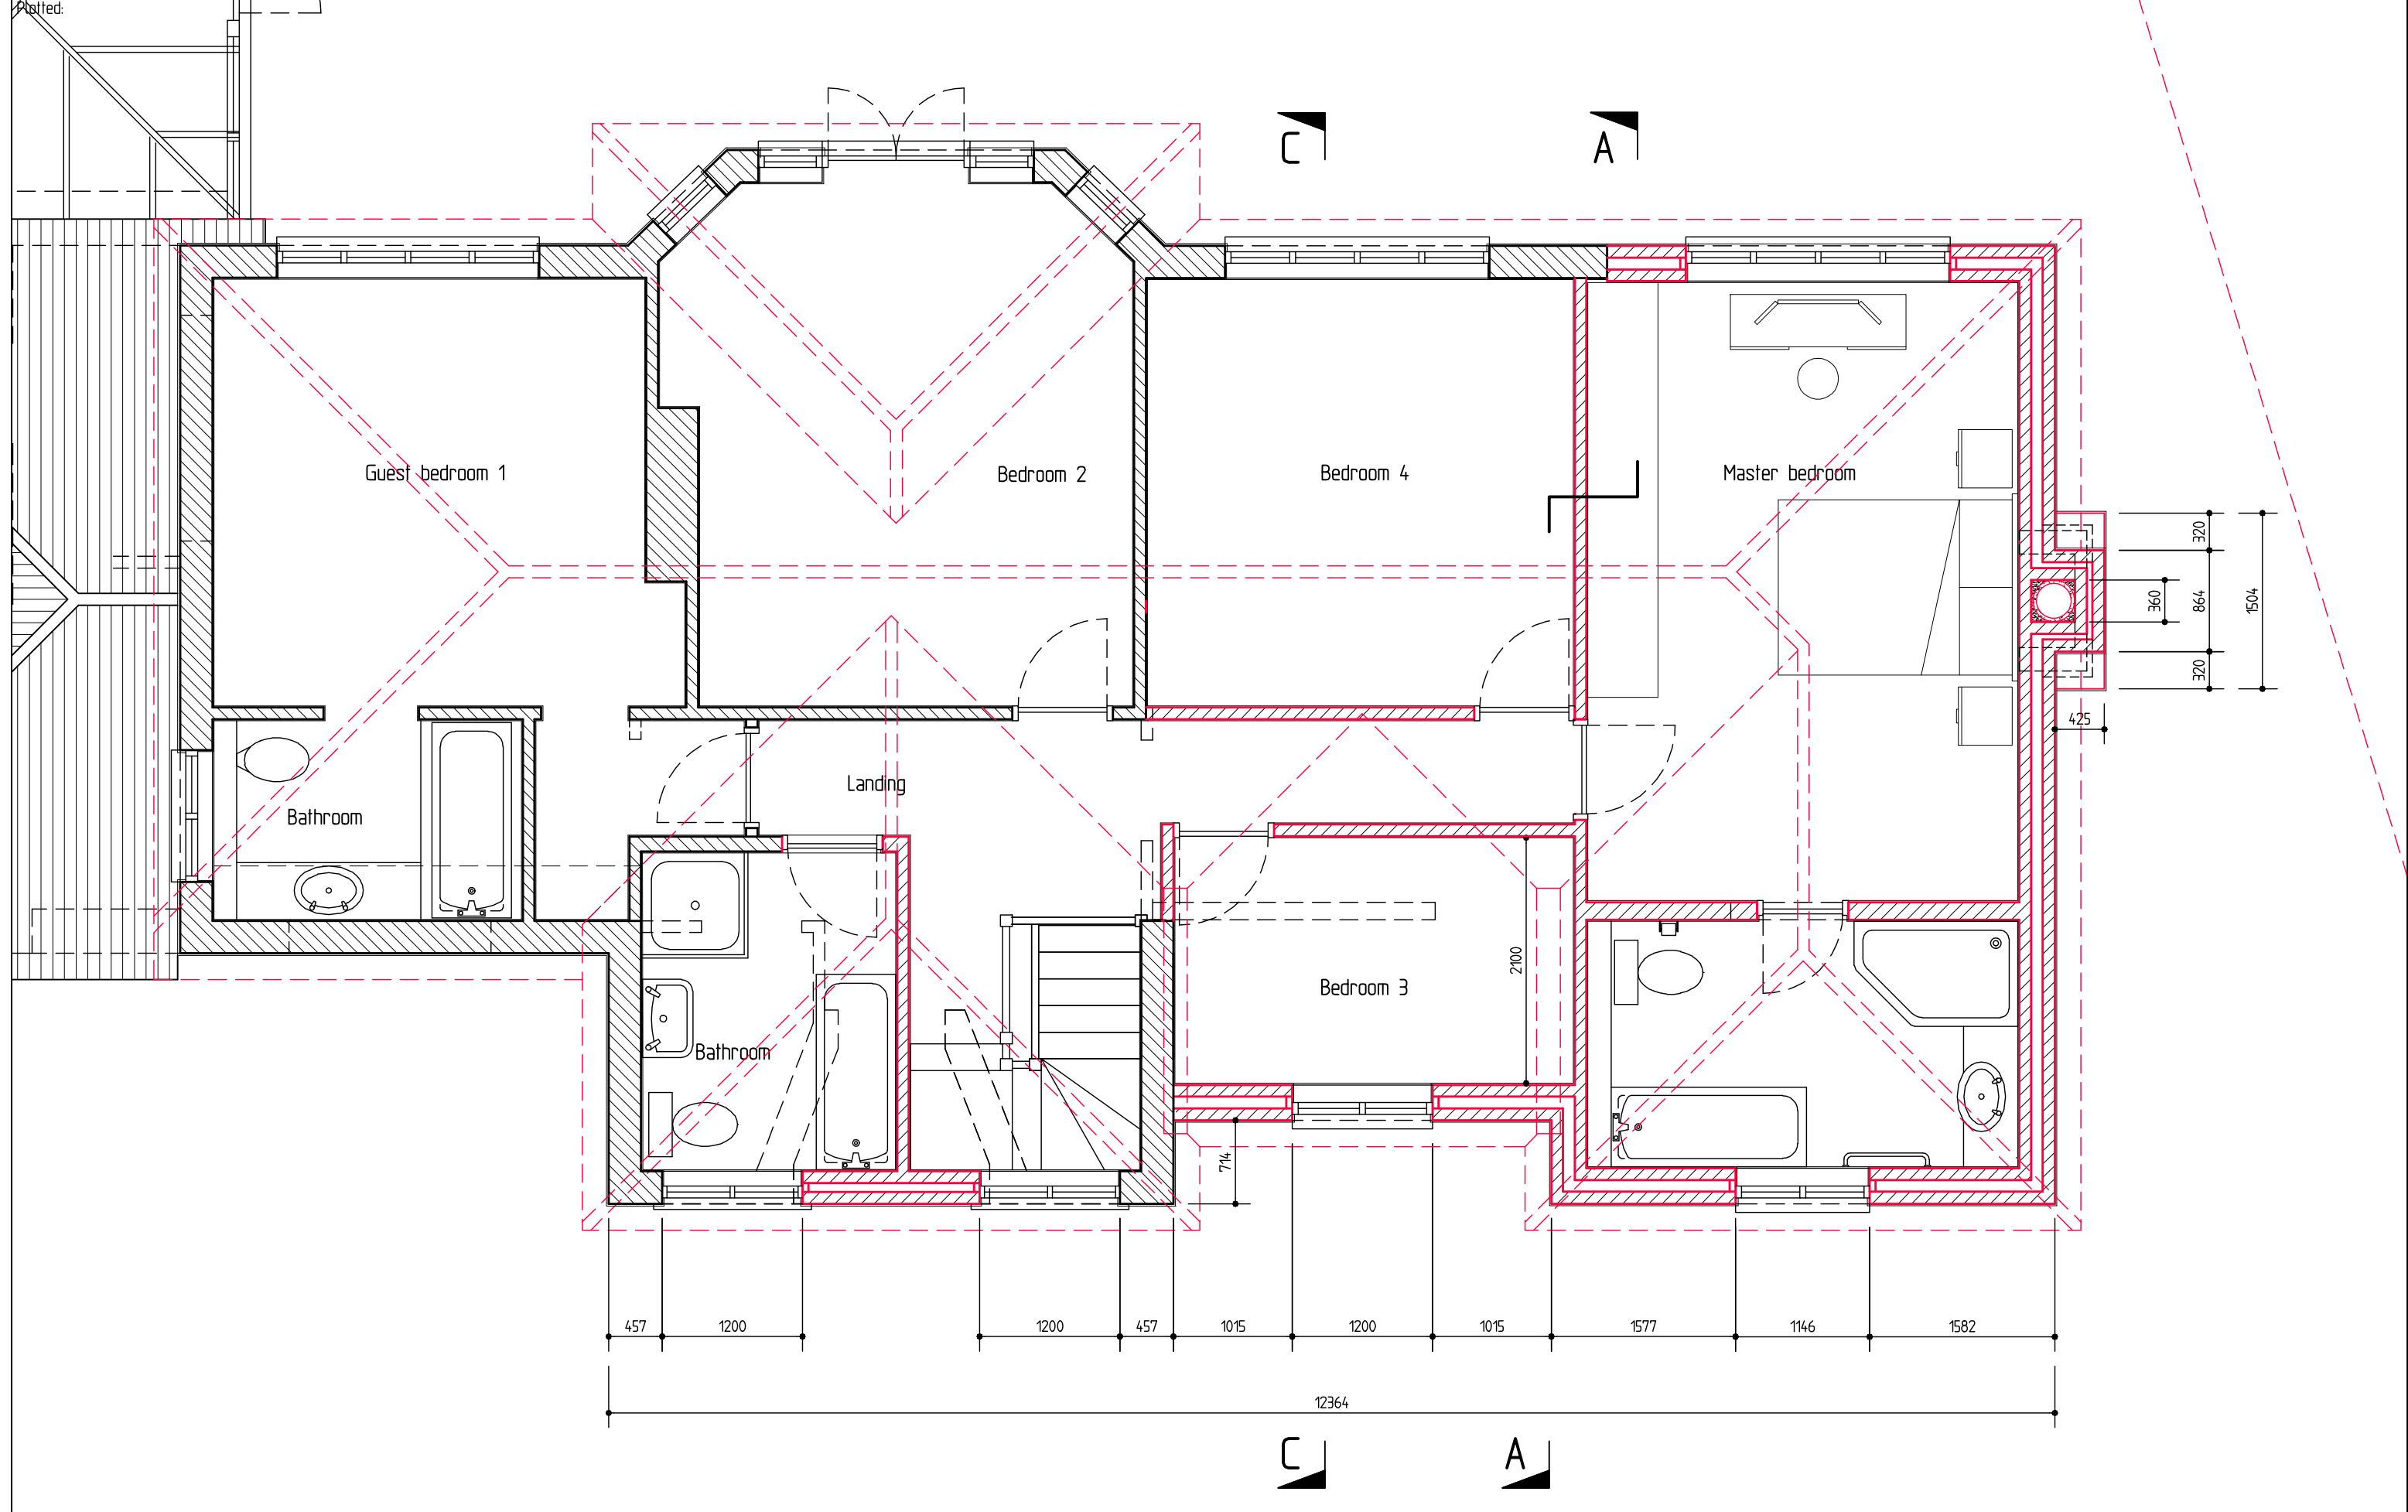

Project:  
 Sample Planning Drawing  
 Farnham, Surrey.

Title:  
 General Arrangement Plan  
 Proposed First floor

Scale: 1:50  
 Drawing No:   
 Date:   
 Drawn: DAR  
**D.A. Ryland** I.Eng. A.M.I.Struct.E.  
 Sample Drg 4